


PLAN VIEW—DRAIN PIPING
SCALE: 1"=1'-0"

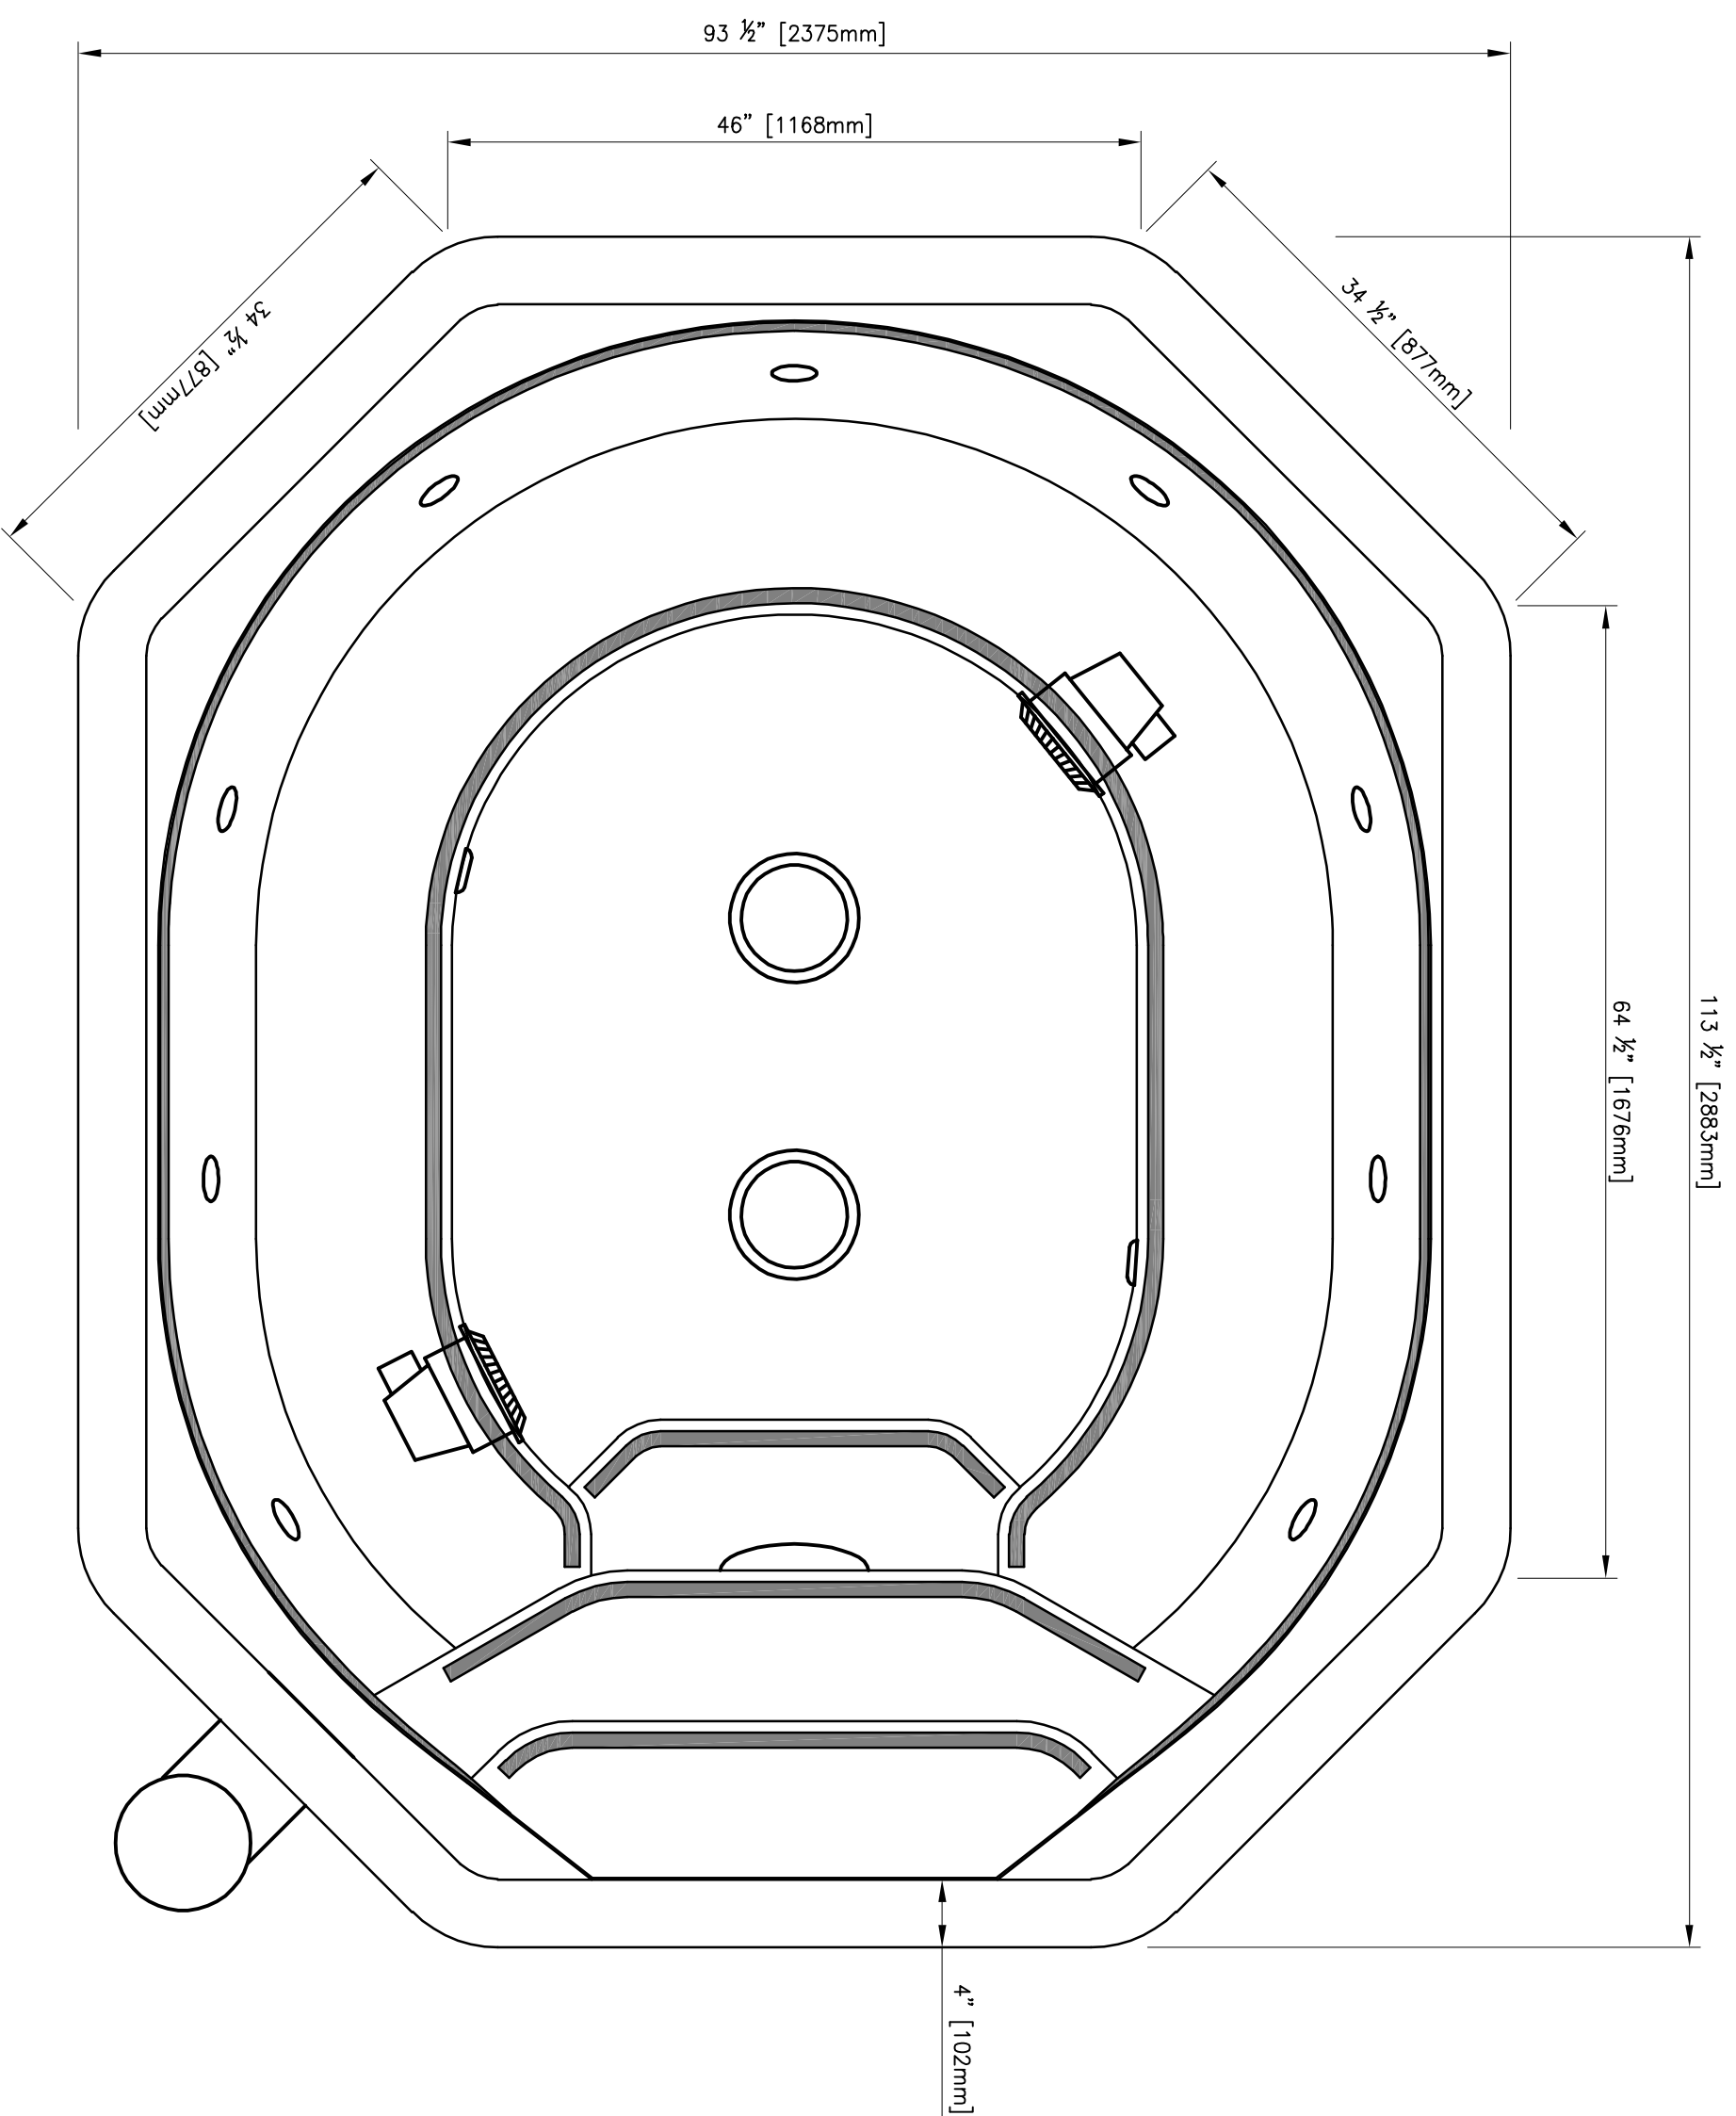


PLAN VIEW—SPA
SCALE: 1"=1'-0"


COMMERCIAL SPA PARTS LIST	
(Section)	
A)	Waterways Anti-vortex Drain #640-2390
B)	Waterways 2" [50mm] 90 Sweep slip x spigot #411-9120
C)	Dura 2 1/2"x2" [64mmx50mm] Reducer Bushing #437-292
D)	Dura 3"x2" [75mmx50mm] Reducer Bushing #437-338
E)	Dura 2 1/2"x1 1/2" [64mmx38mm] Reducer Bushing #437-251
F)	Dura 2 1/2" [64mm] Tee slip x slip #401-025
G)	Dura 3" [75mm] Tee slip x slip x slip #401-030
H)	Hayward Strimmer SP1084R
I)	Pacific Echo 2" [50mm] Flex Pipe #710-002 x 100ft.
J)	peac 2 1/2" [64mm] Hard Pipe #2SC4H0
K)	peac 2 1/2" [64mm] Hard Pipe #21/2SC4H0
L)	peac 3" [75mm] Hard Pipe #3SC4H0
M)	Pacific Echo 1 1/2" [38mm] Flex Pipe #710-001.5 x 100ft.
N)	Aqua Light #7711102 c/w 7824202 Niche
O)	9 Waterways Monster Jets Model #210-8750
P)	2 Waterways Monster Jets Model #210-5910
Q)	Pacific Echo 3/4" [19mm] Flex Pipe #710-000.75
R)	Dura 1 1/2" [38mm] 90° EL 409-015
S)	Dura 2" Tee 401-020 c/w 2" x 3/4" BUSH 437-248
T)	Dura 1 1/2" x 1/2" Tee 401-209 c/w 1 1/2" x 3/8" SPC. 425-0210
U)	Dura Cap 1 1/2" [38mm] 447-015
V)	Dura Cap 2" [50mm] 477-200

Standard Features Include:

- White Spa with Blue Tile Inlay
- 2lb. Closed Cell Foam over Shell and Plumbing
- Interconnecting Main Drains
- Equalized Strimmer and Main Drain
- 2 Hot Water Returns
- 6 Hot Water Returns - The "Hot" Returns
- 6 Hot Water Returns - The "Hot" Returns
- All Spouting Resigns Pipe Pattern with Blue Strip on Edge of Seats and Stairs

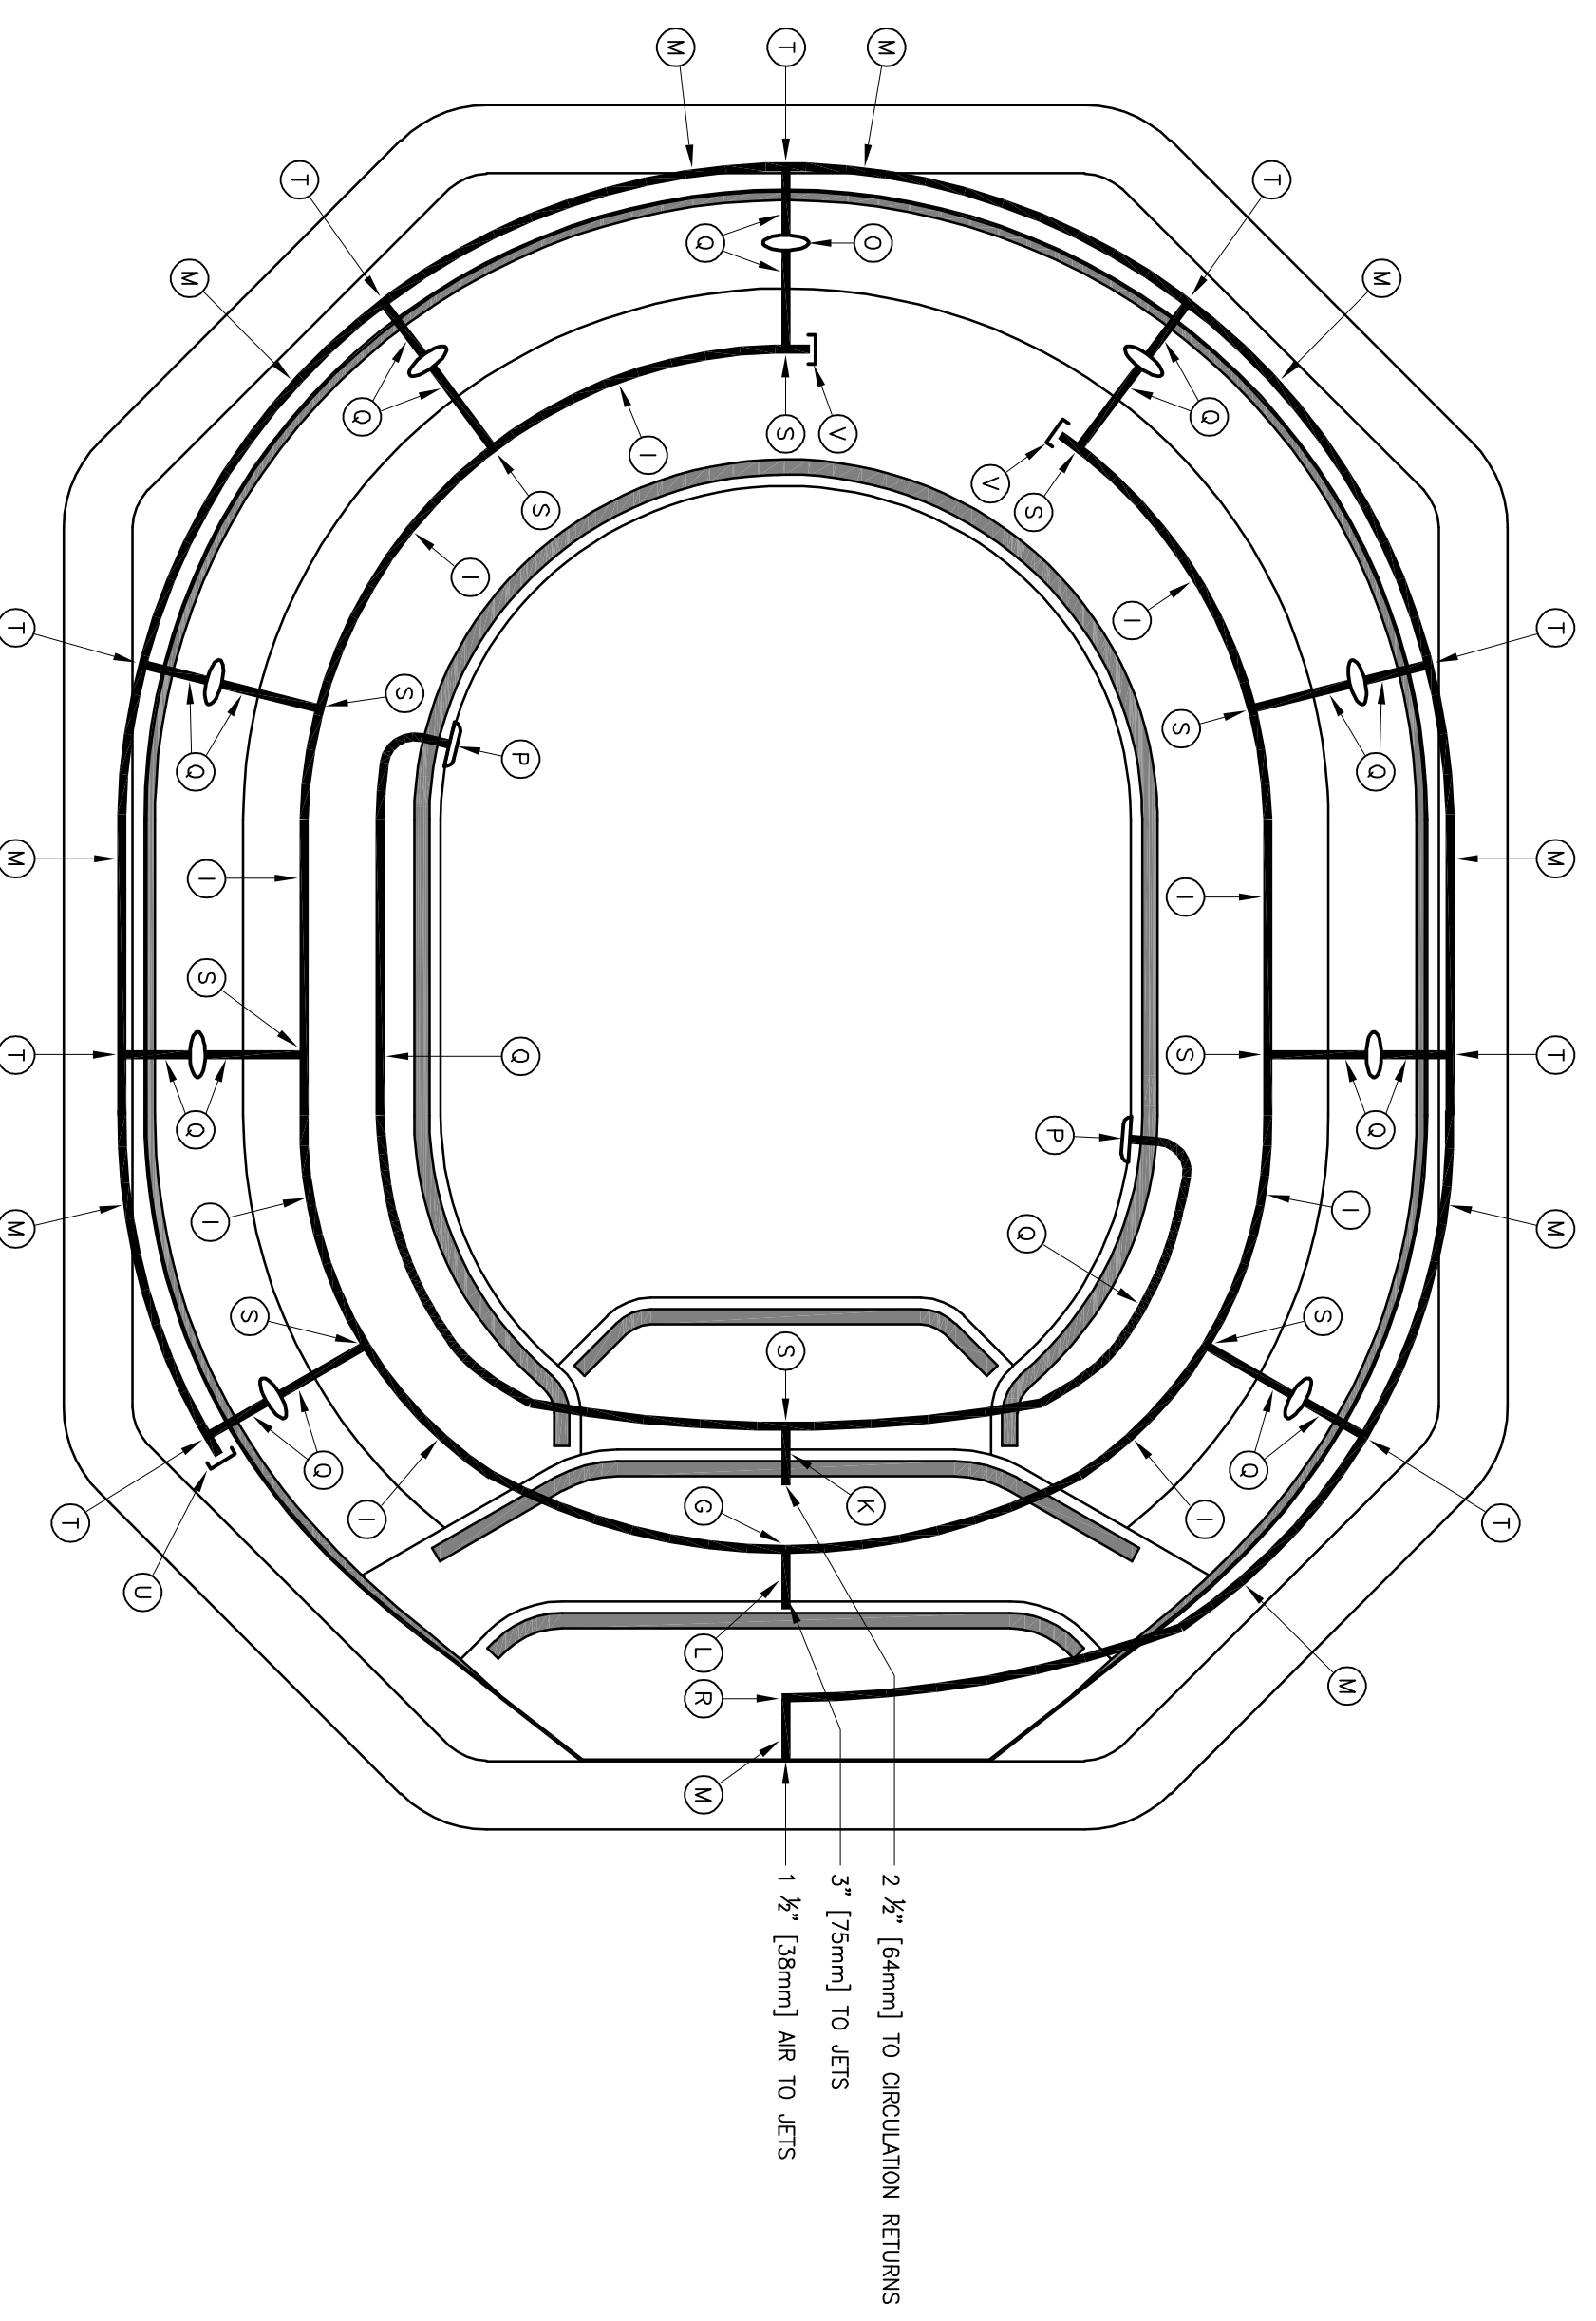

PLAN VIEW—JET PIPING
SCALE: 1"=1'-0"

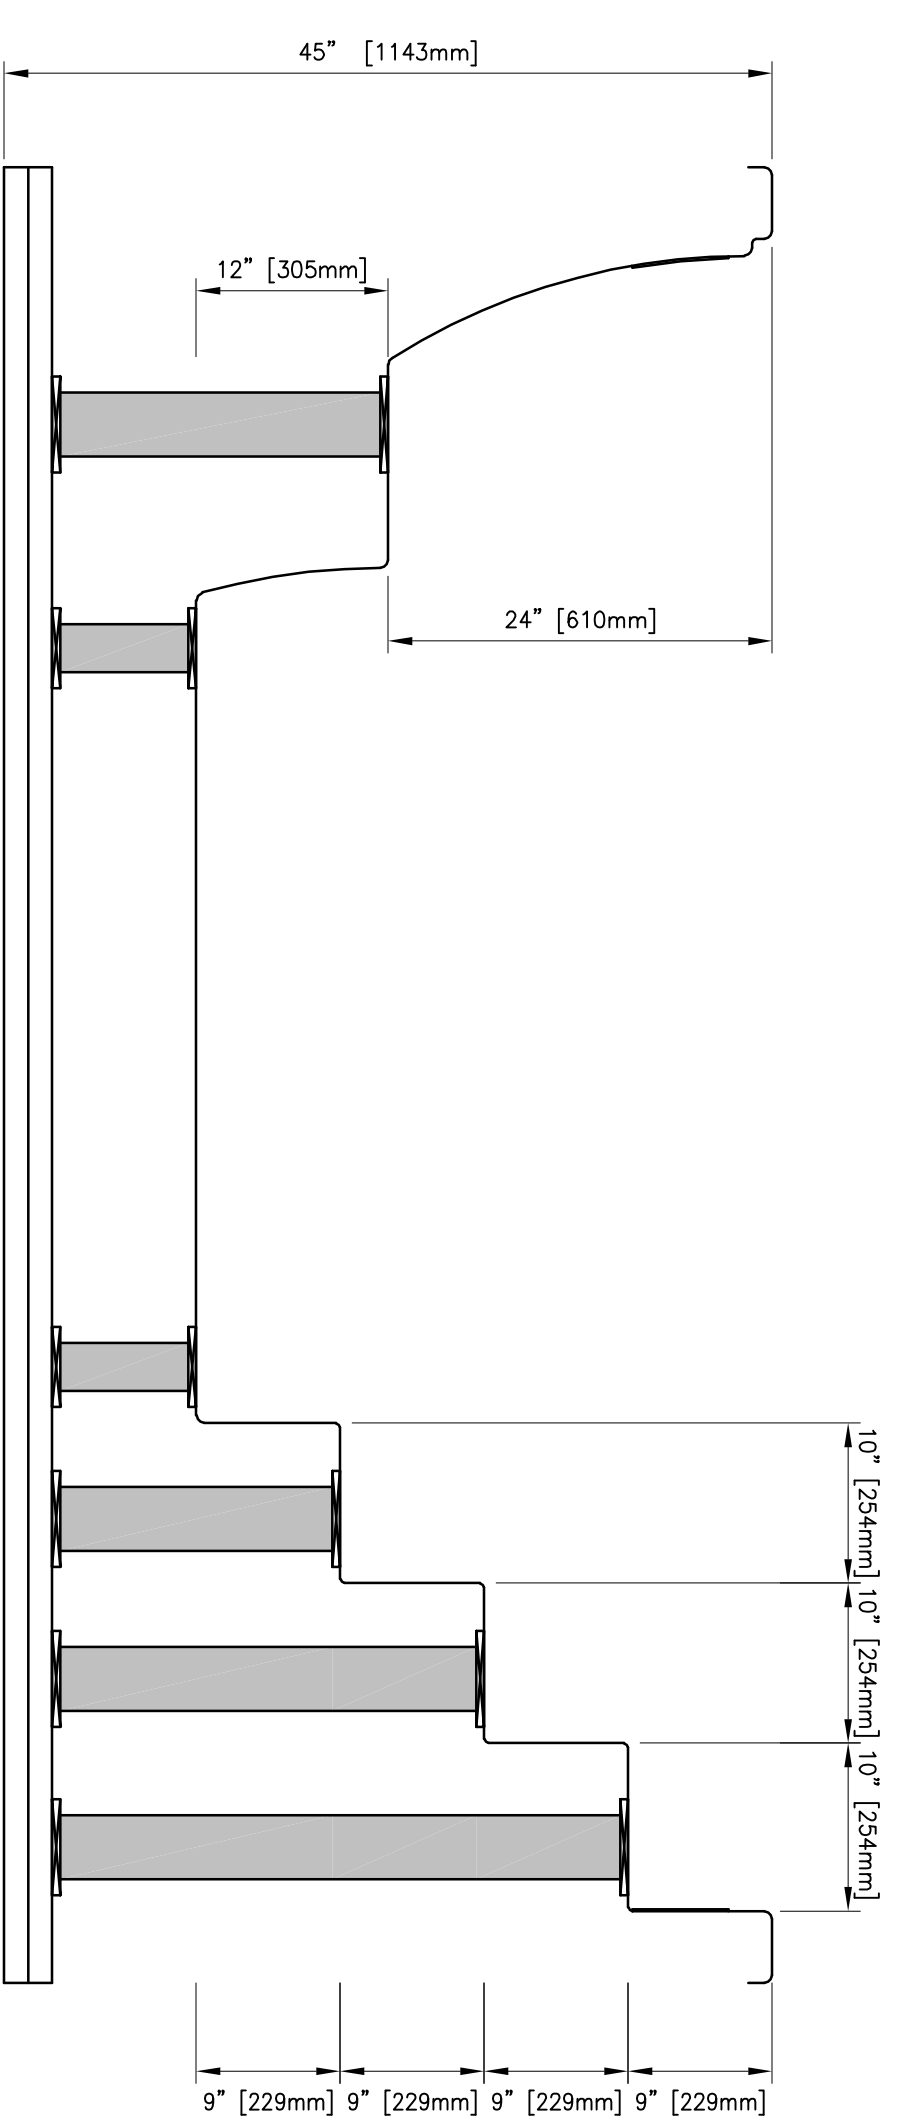

SECTION VIEW—SPA
SCALE: 1"=1'-0"

CRYSTAL WATER COMMERCIAL SPA

MODEL #B11694-USV

DWG NO.: 2

SCALE: 1"=1'-0" SHEET: 2 OF 4